


LEFT 1st FLOOR PLAN

1/8" = 1'-0"

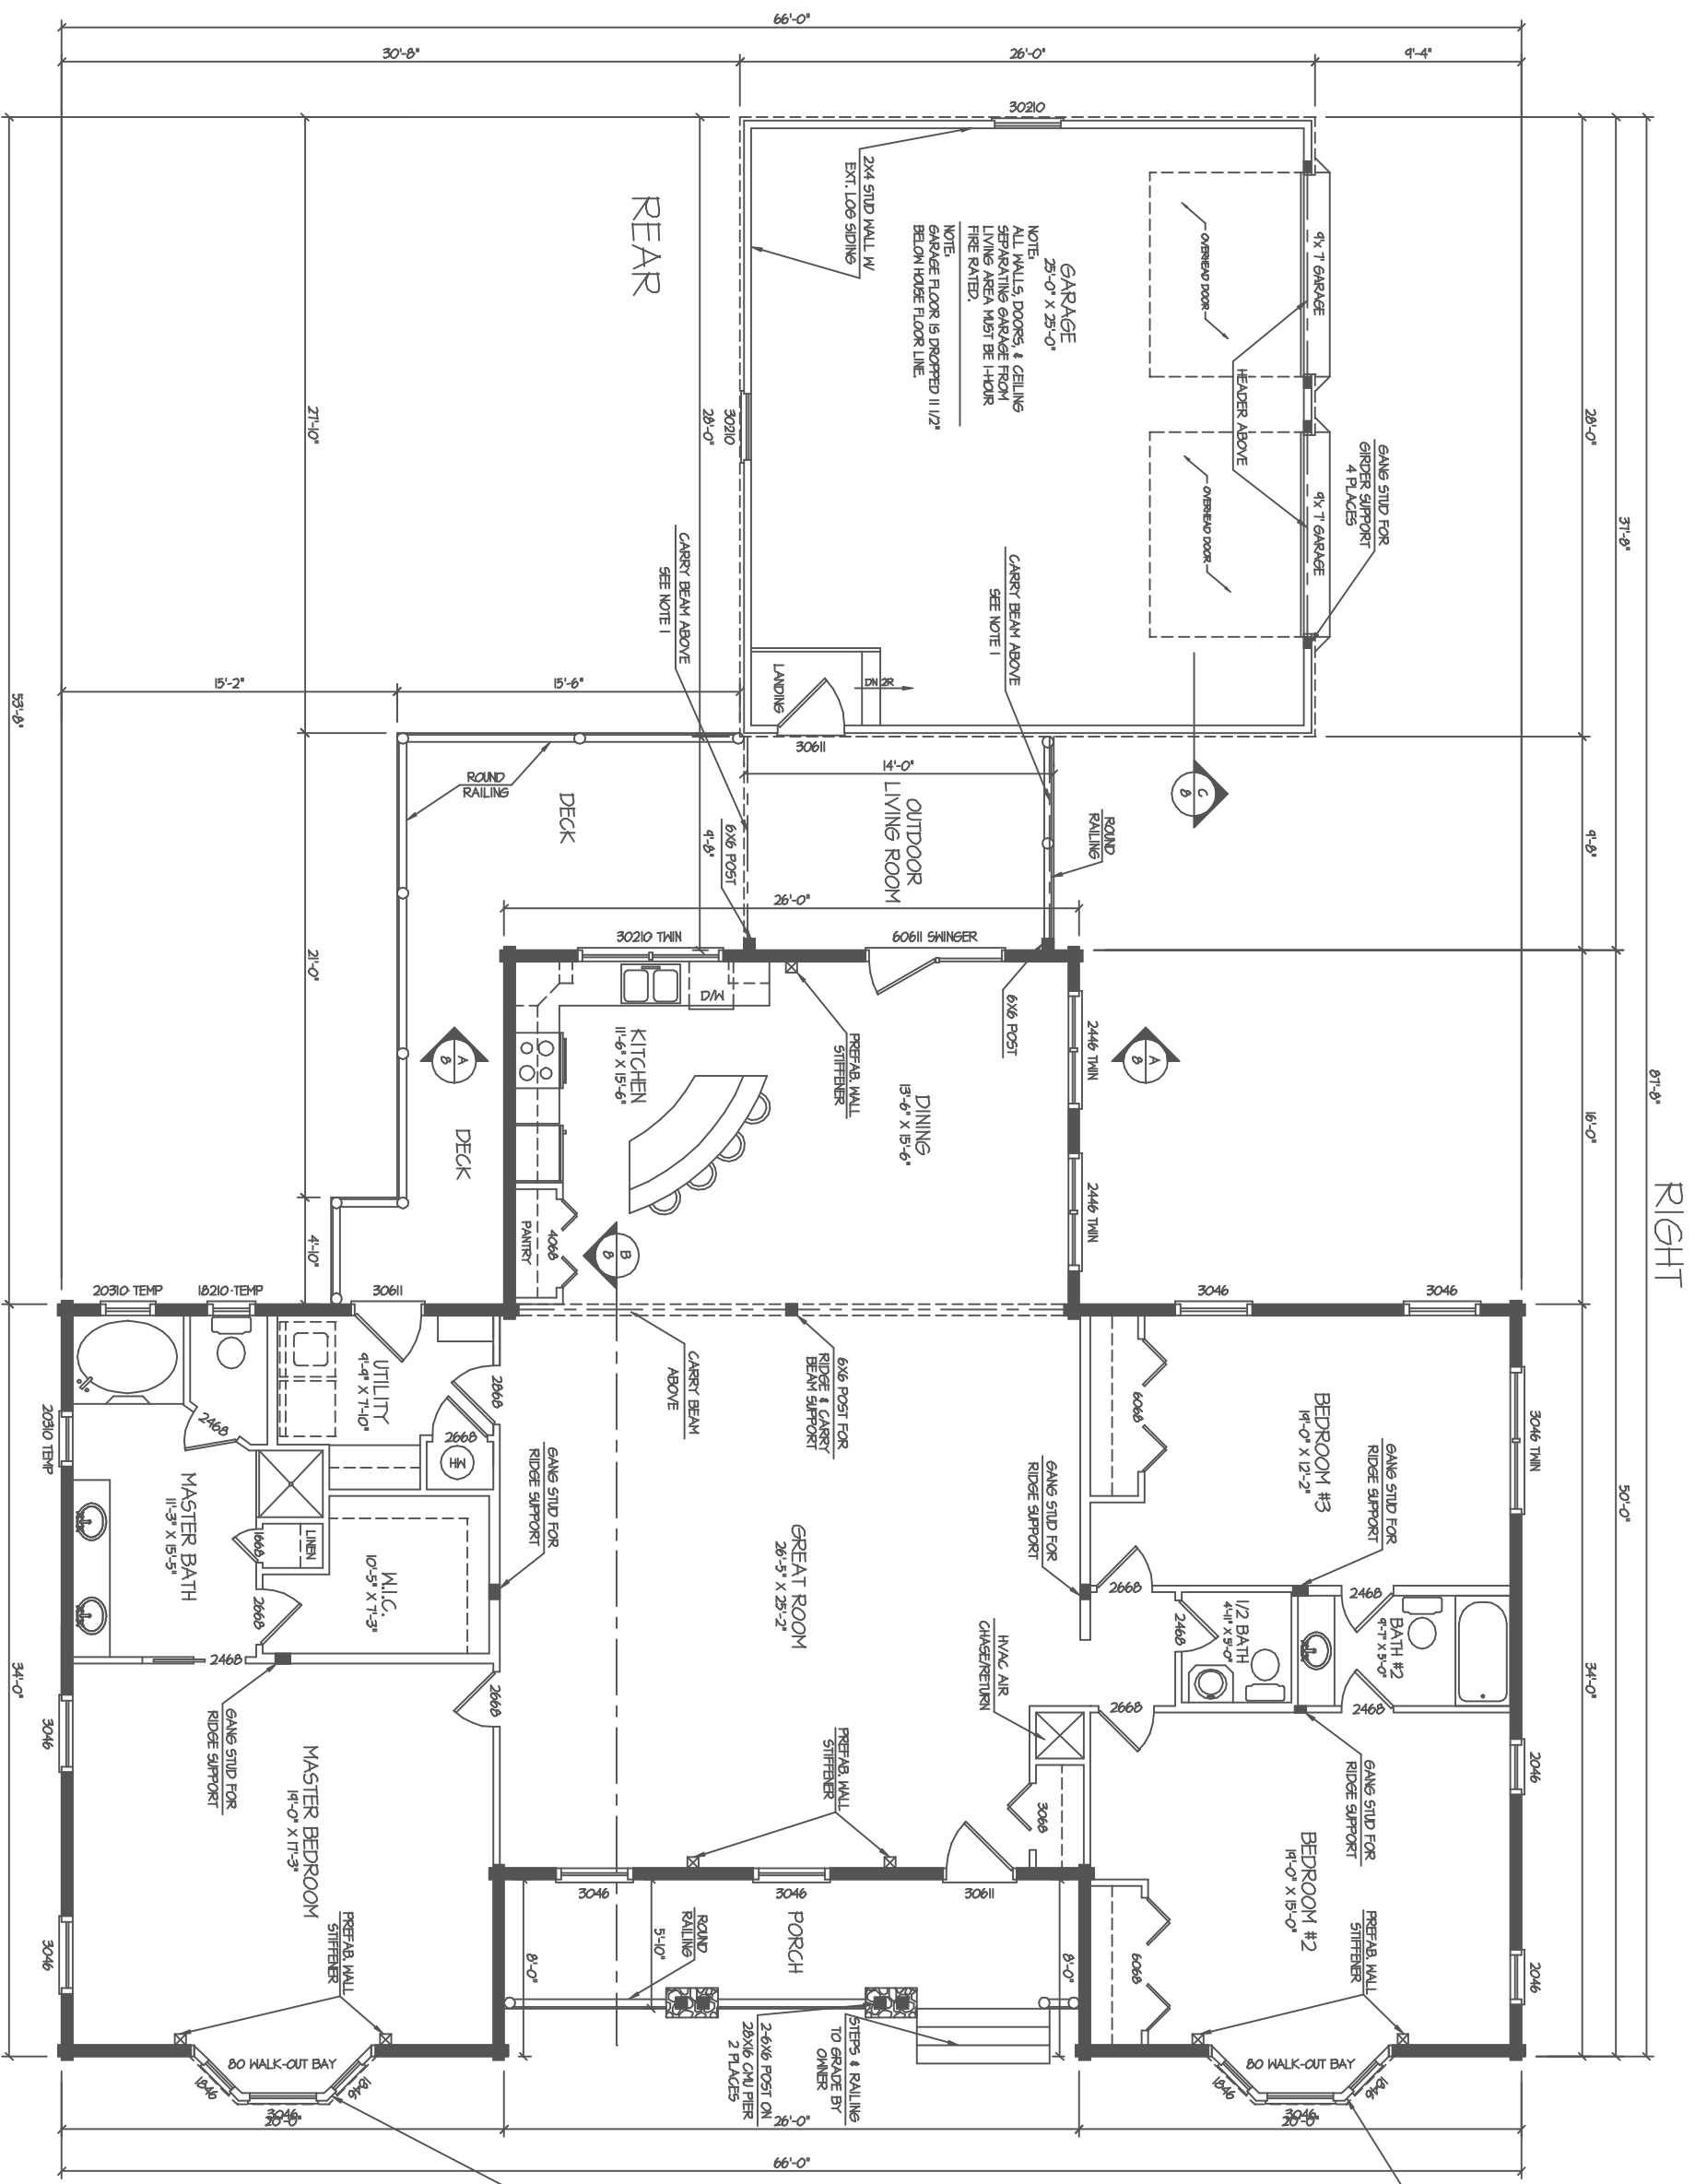

QUANTITY	NOMINAL CALLOUT	MANUFACTURER	ROUGH OPENING	ROUGH OPENING	LOG WALL
1	16210	ELD-HEN	1'-10 1/8"	X 3'-5 1/8"	2'-2"
2	30210	• • •	2'-2 1/8"	X 4'-0 5/8"	2'-6"
2	3046	• • •	2'-2 1/8"	X 4'-5 1/8"	2'-6"
2	30210	• • •	2'-2 1/8"	X 4'-5 1/8"	2'-6"
6	3046	• • •	3'-2 1/8"	X 4'-9 5/8"	3'-6"
1	30210	• • •	6'-5 1/2"	X 3'-0 5/8"	N/A
1	3046	• • •	6'-5 1/2"	X 3'-0 5/8"	6'-7"
1	3046	• • •	4'-4 1/8"	X 4'-8 5/8"	4'-6"
1	3046	• • •	4'-4 1/8"	X 4'-8 5/8"	4'-6"
2	8046 BAY UNIT	• • •	7'-11 3/4"	X 4'-4 1/8"	8'-4"

QUANTITY	NOMINAL CALLOUT	MANUFACTURER	ROUGH OPENING	ROUGH OPENING	LOG WALL
2	30611	ELD-HEN	3'-0 3/4"	X 6'-1 1/4"	3'-4"
1	60611	• • •	6'-0 3/4"	X 6'-1 1/4"	6'-4"
2	4 X 7 T GARAGE	UNKNOWN	X 7'-2 1/2"	X 17'-2 1/2"	17'-2"

2X4 STUD WALL W/ EXT. LOG SIDING

2X4 STUD WALL W/ EXT. LOG SIDING

A Custom Home For:
Walnut Woods

1st Floorplan

PRELIMINARY DRAWINGS
NOT FOR CONSTRUCTION
DO NOT SCALE PRINTED DIMENSIONS
SUPERSEDE ALL SCALE FACTORS
APPROVED AS DRAWN
APPROVED WITH CHANGES INDICATED ON PLANS

Barna Log Homes
P.O. BOX 4628,
ONEIDA TENNESSEE 37841
Phone: 423-689-8668
Fax: 423-689-8603
COPYRIGHT 2006,
ALL RIGHTS RESERVED BY: BARNA LOG HOMES, LLC

